
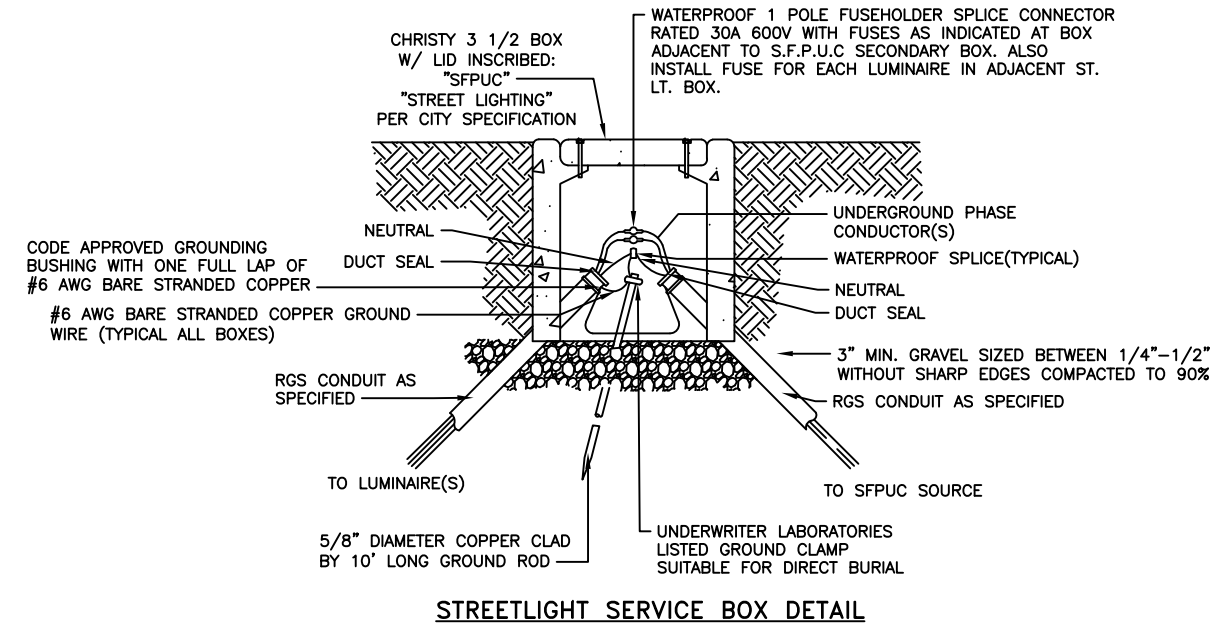


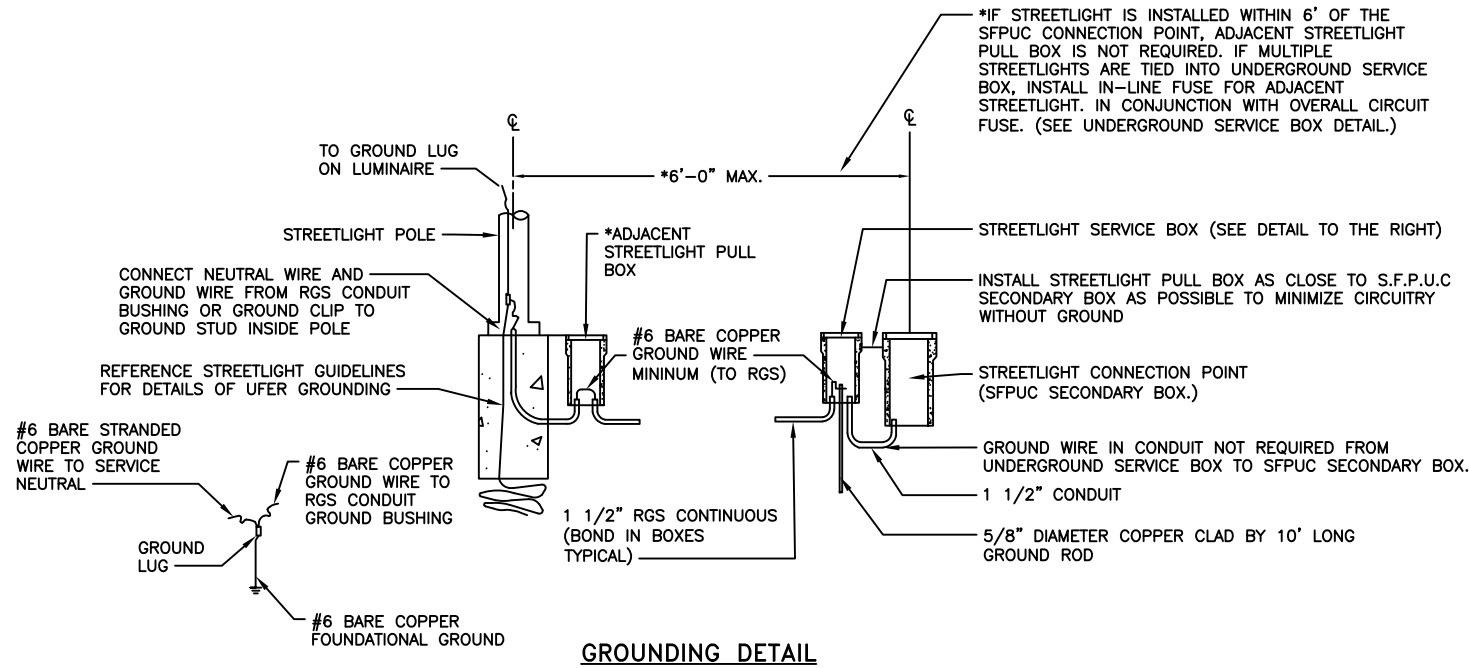

THIS STANDARD PLAN WAS DEVELOPED FOR USE ON PUBLIC UTILITIES COMMISSION PROJECTS IN THE CITY AND COUNTY OF SAN FRANCISCO, AND SHALL NOT BE USED WITHOUT CONSULTING A REGISTERED PROFESSIONAL ENGINEER. SFPUC/POWER RESERVES THE RIGHT TO MAKE REVISIONS TO THIS STANDARD PLAN AT ANYTIME.

STANDARD PLANS  
ELECTRICAL

STREETLIGHT SERVICE  
AND CIRCUIT REQUIREMENTS

| TABLE OF REVISIONS                                 |      |             |    |     |
|----------------------------------------------------|------|-------------|----|-----|
| THIS DRAWING WAS LAST TOUCHED ON 20230629 - 8:17AM |      |             |    |     |
| REV                                                | DATE | DESCRIPTION | BY | APP |
|                                                    |      |             |    |     |
|                                                    |      |             |    |     |
SFPUC – POWER  
ENTERPRISE  
ENGINEERING: STREETLIGHTS



CITY AND COUNTY OF  
SAN FRANCISCO

CONSULTANTS: OTHER AGENCIES

|            |              |
|------------|--------------|
| DATE:      | 7/1/2023     |
| DESIGNED:  | CCSF         |
| DRAWN:     | DG           |
| CHECKED:   | RH           |
| PROJ ENGR: | -            |
| SCALE:     | NOT TO SCALE |

|                 |  |
|-----------------|--|
| SHEET NAME      |  |
| PE2656.03.2     |  |
| REVISION NUMBER |  |
| 1.0             |  |